




Front elevation

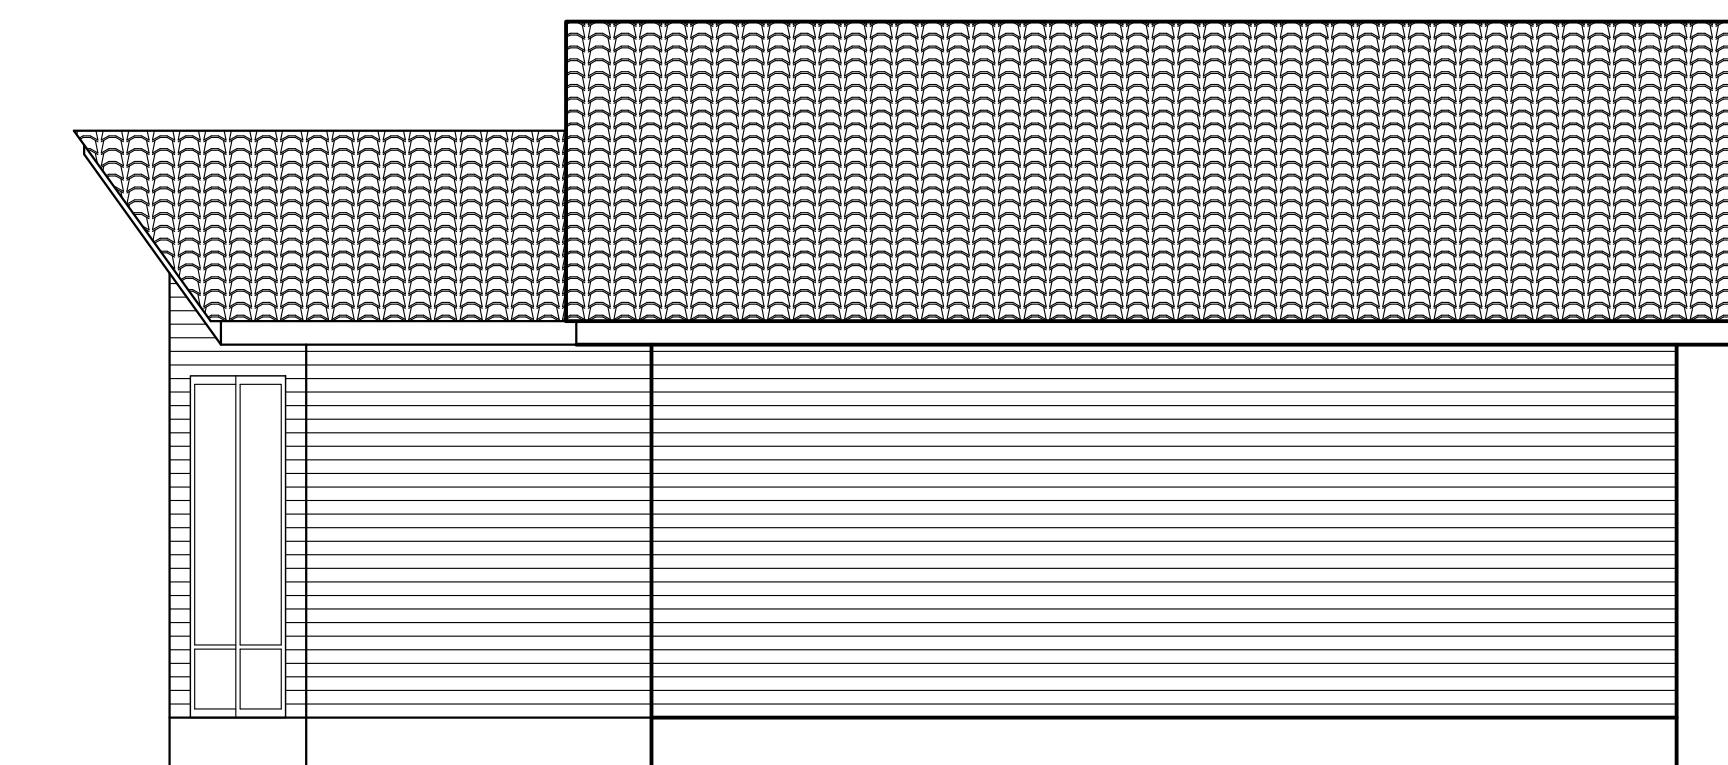

Right side elevation

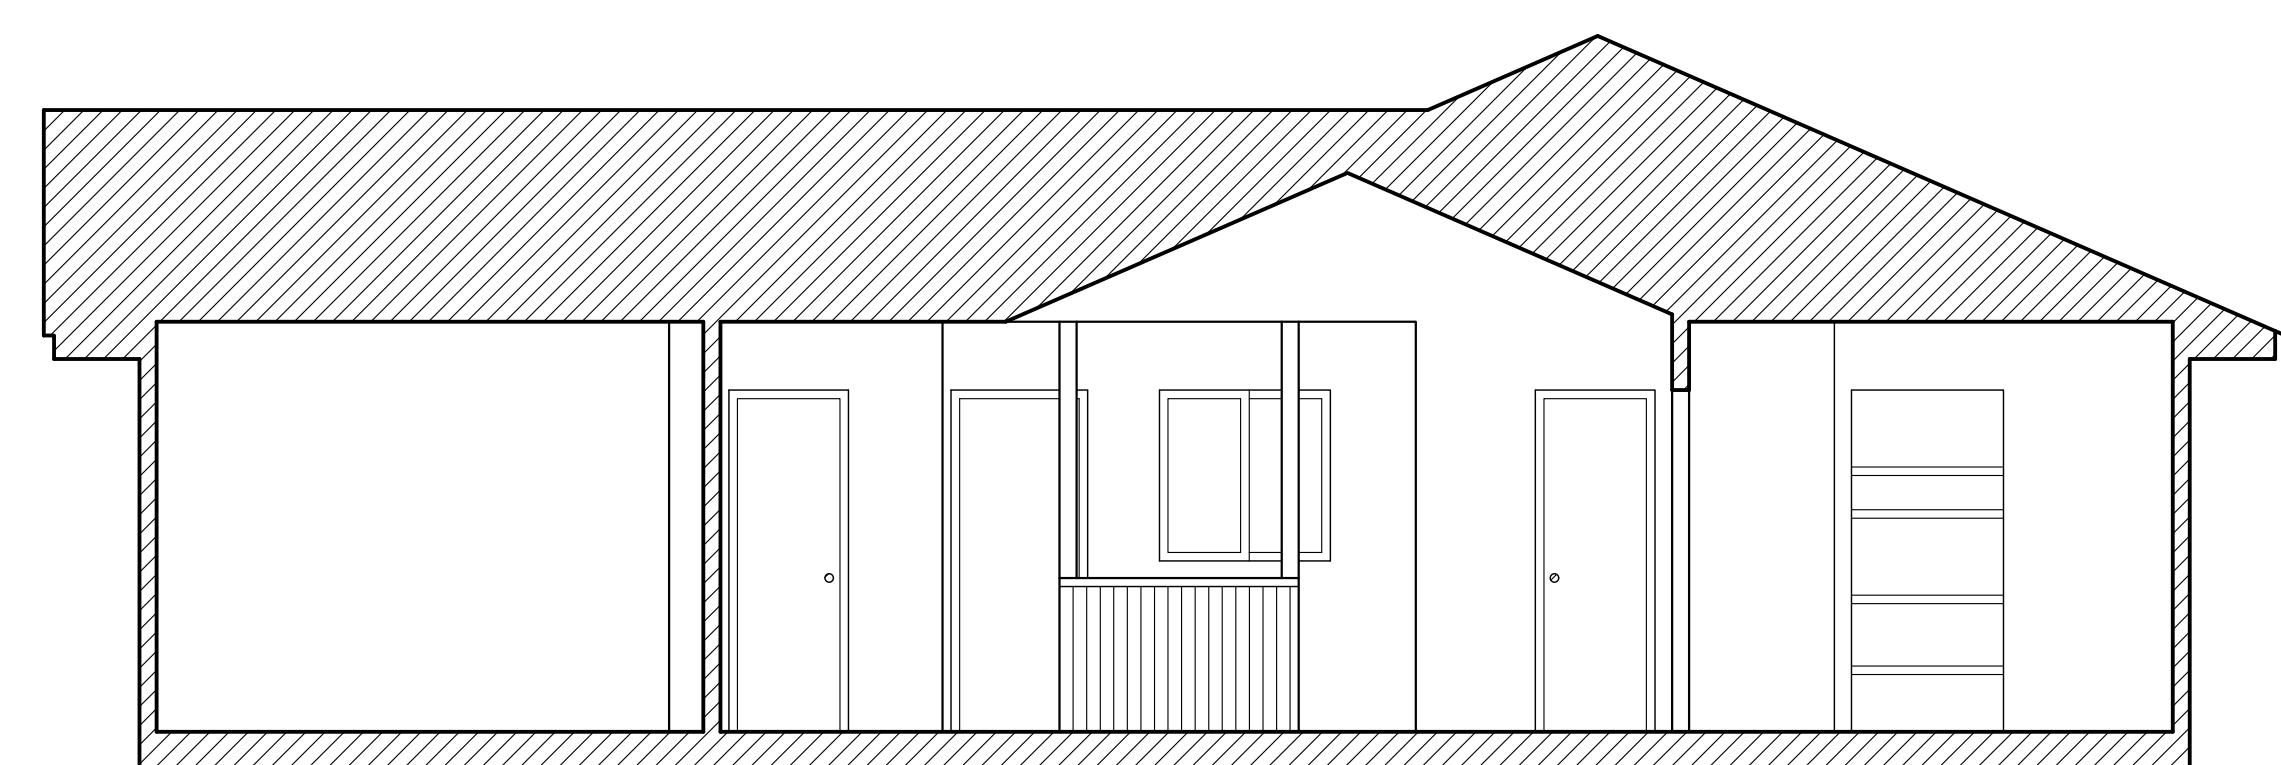

Back elevation

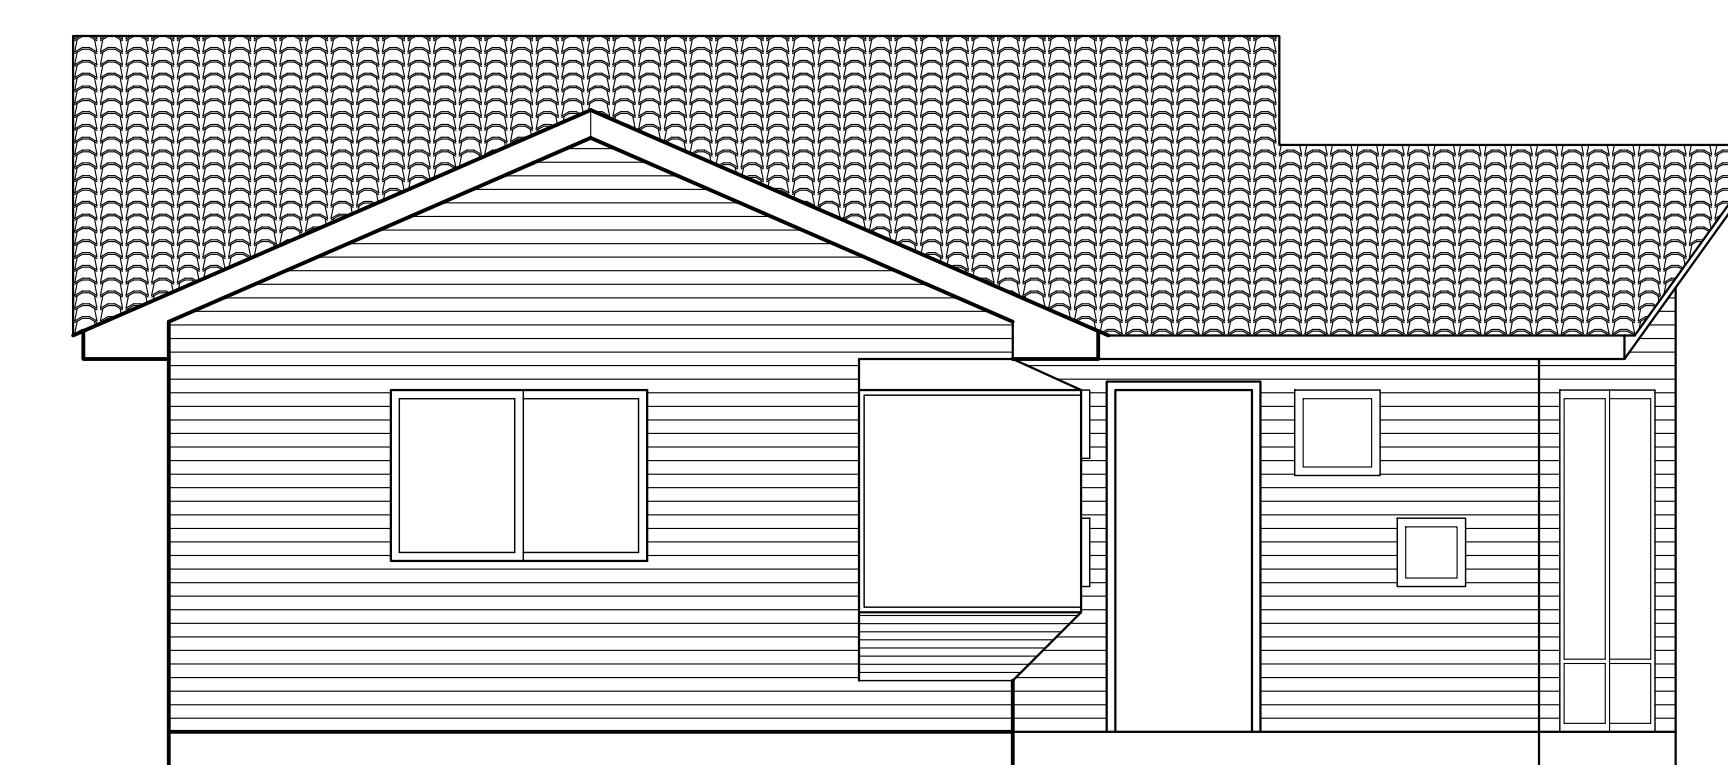

Left side elevation