


**GROUND FLOOR PLAN**




**FRONT ELEVATION**

NOTES	
SIGN. BY	_____
GRAN. BY	_____
APPRO. BY	_____
APPRO. BY	_____
RECOM. BY	_____

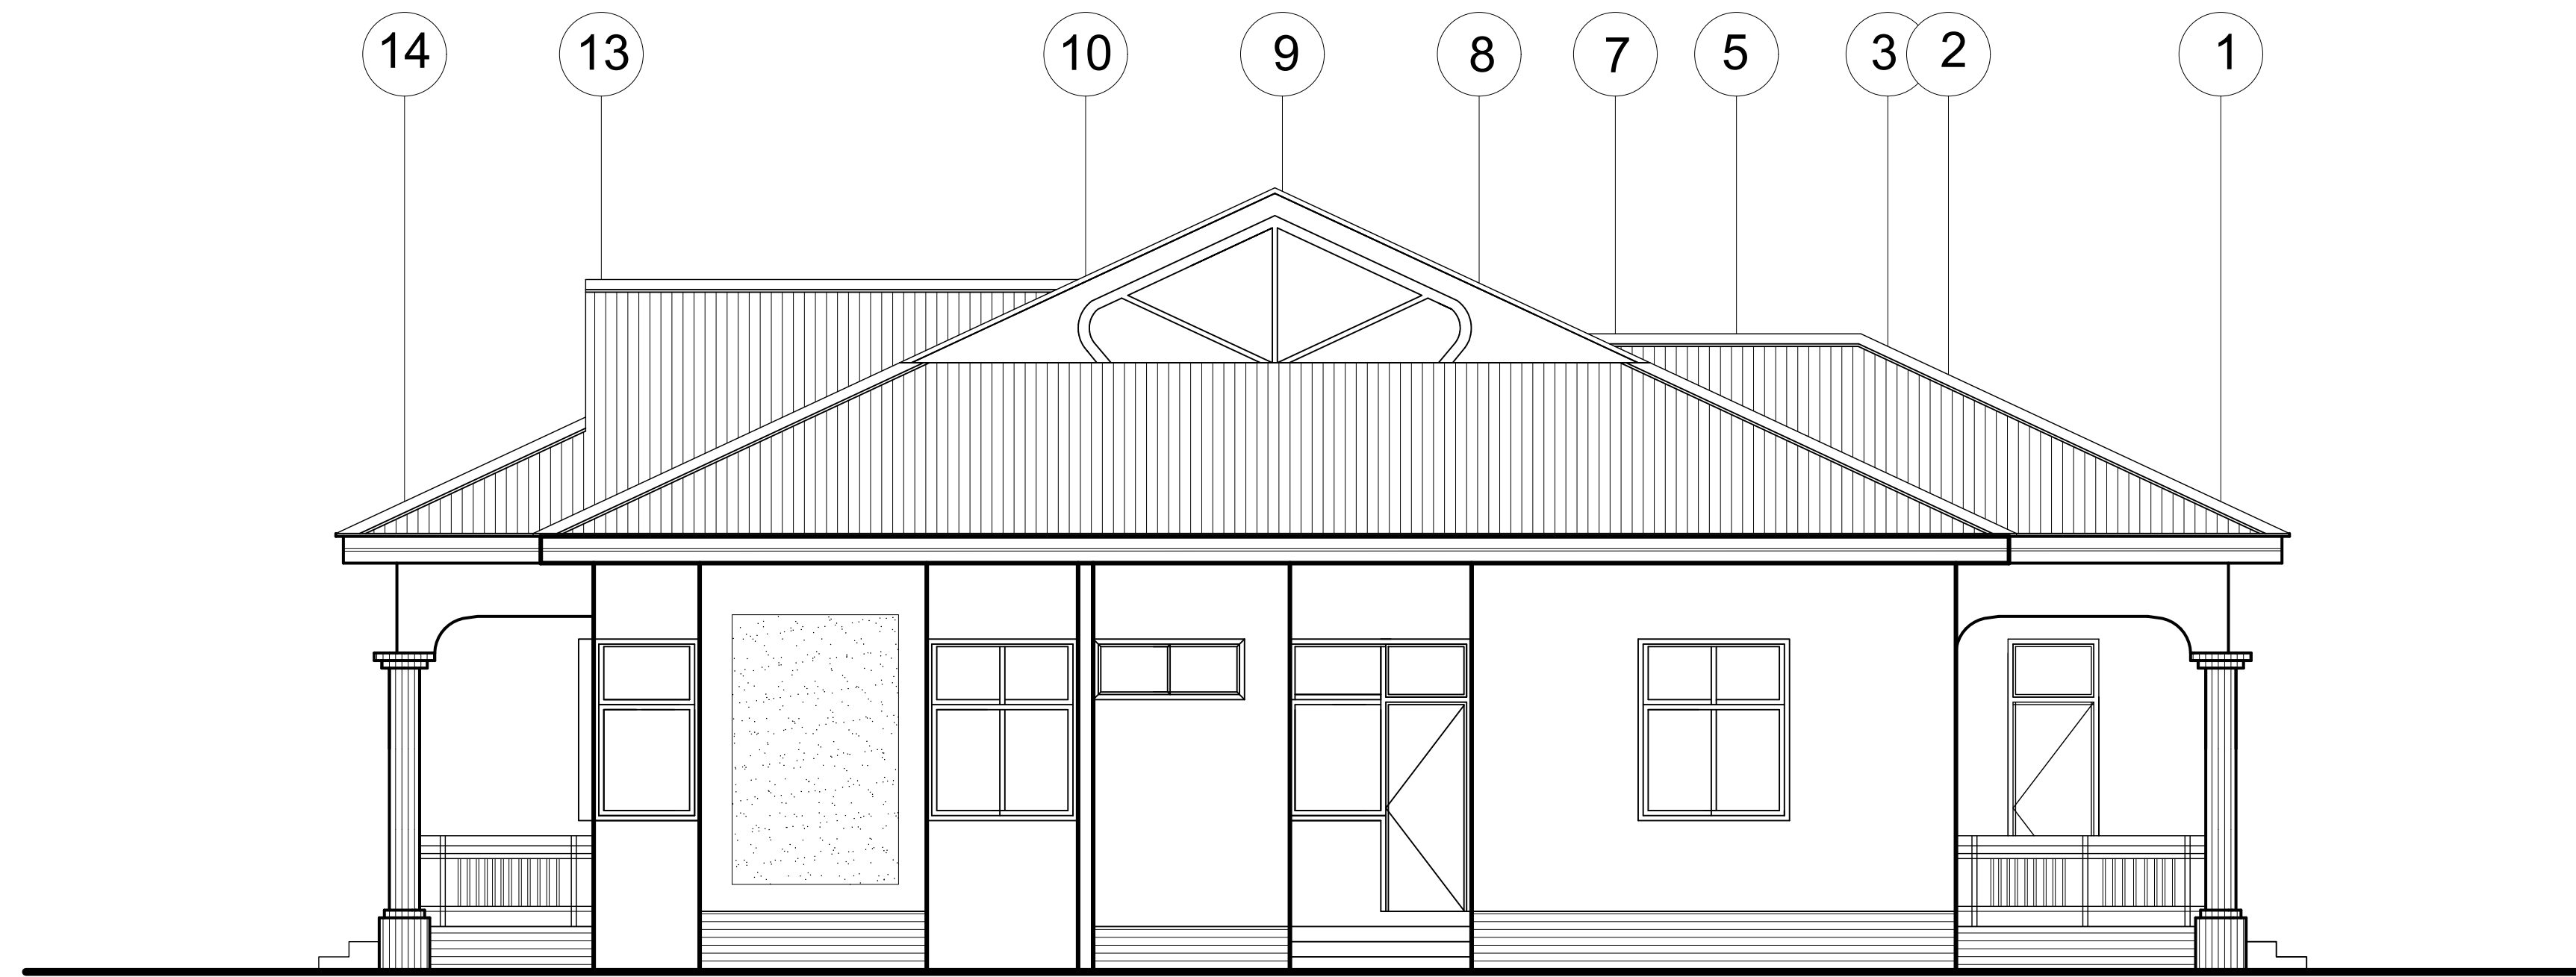

**RIGHT SIDE ELEVATION**

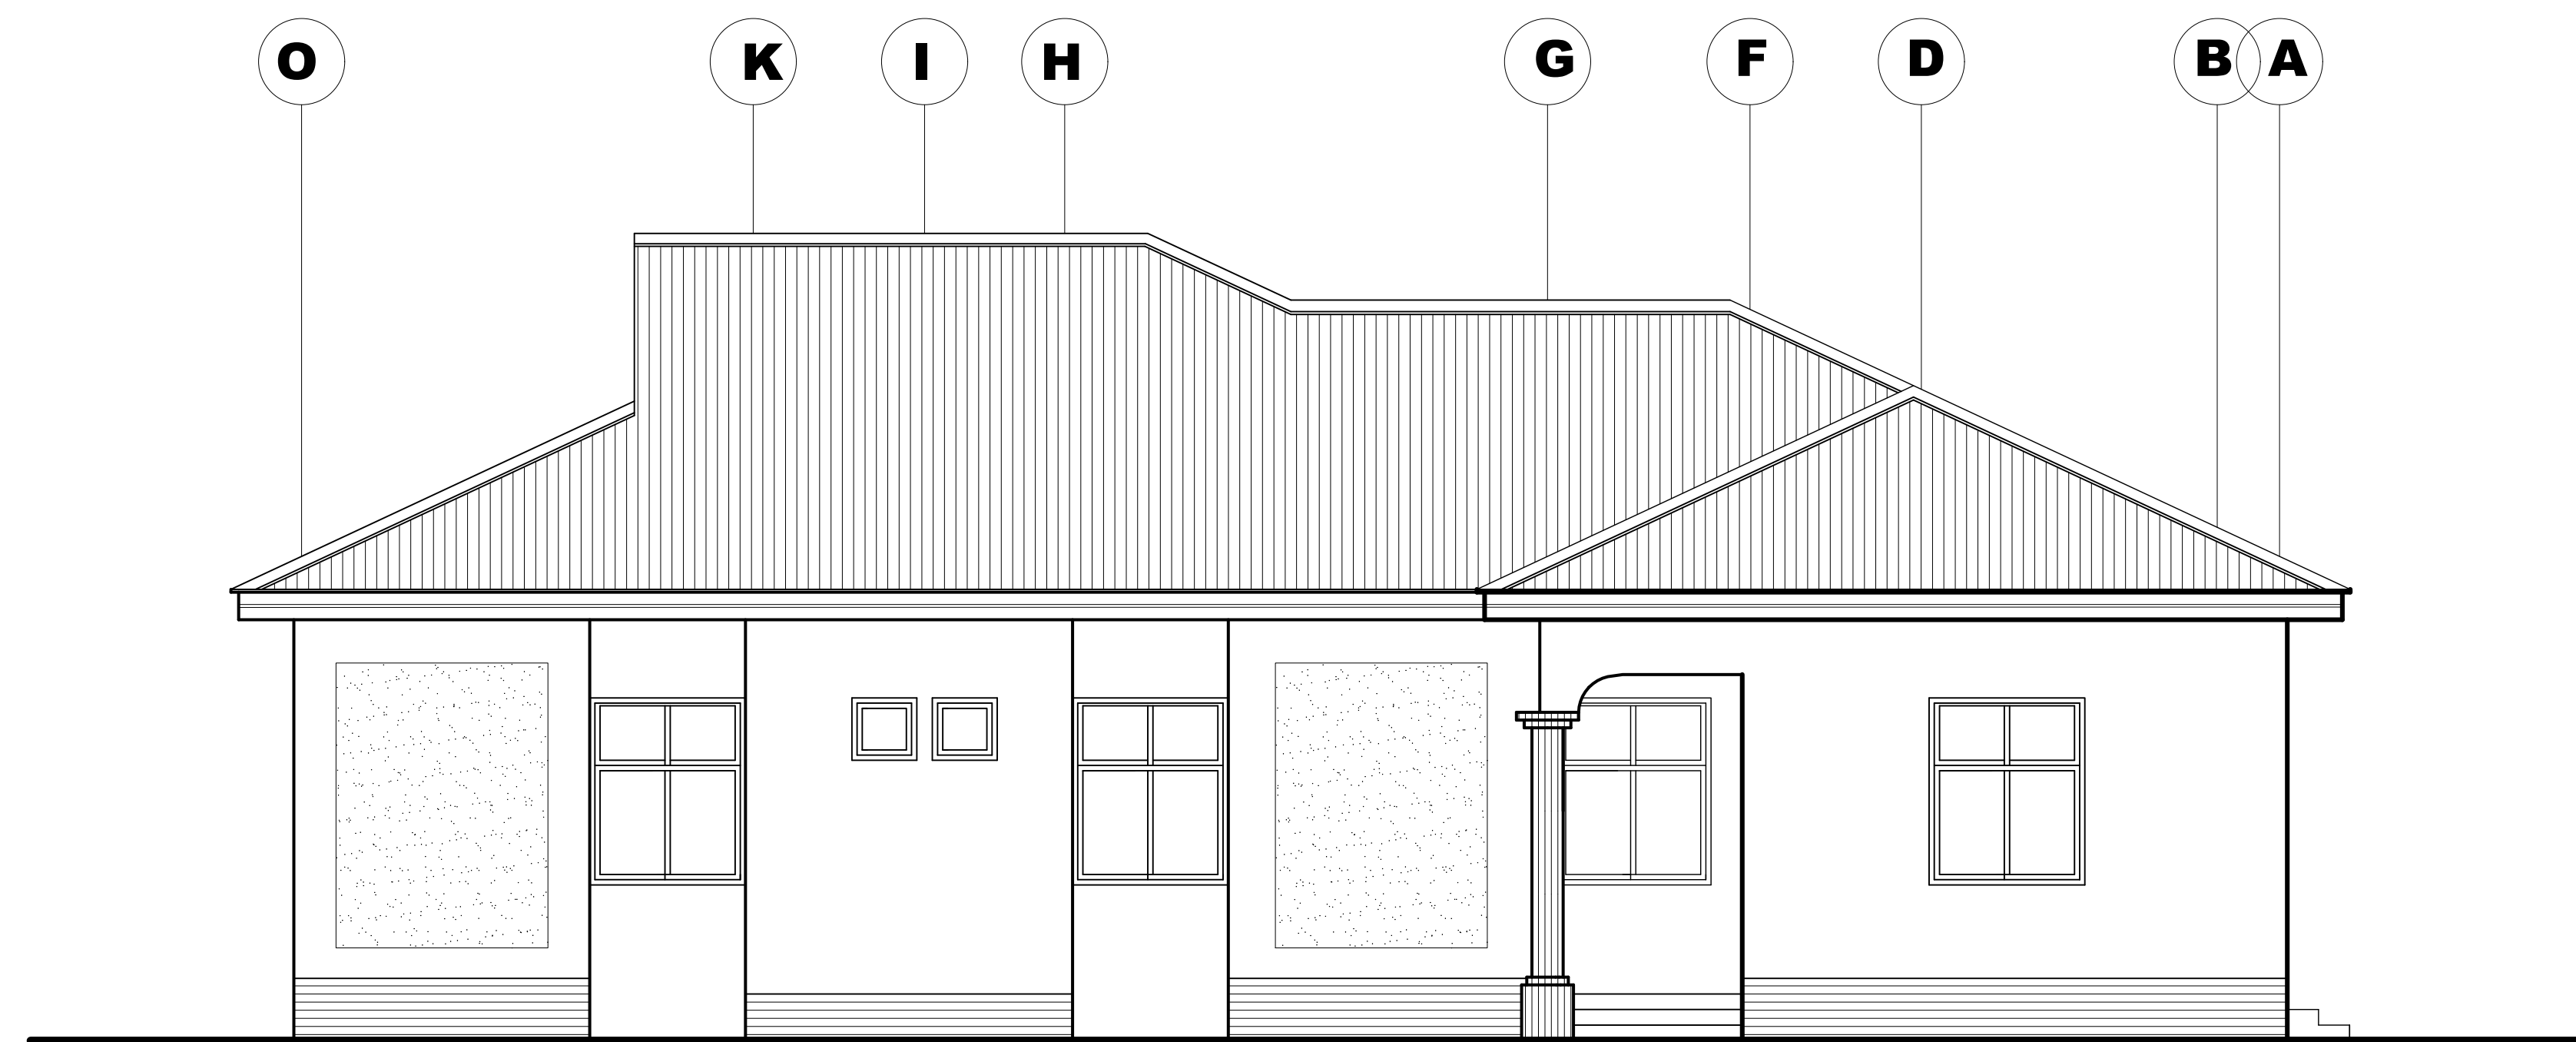

**BACK ELEVATION**

NOTES	
SIGN. BY	_____
GRAN. BY	_____
APPRO. BY	_____
APPRO. BY	_____
RECOM. BY	_____



**LEFT SIDE ELEVATION**