



First floor Architectural Plan

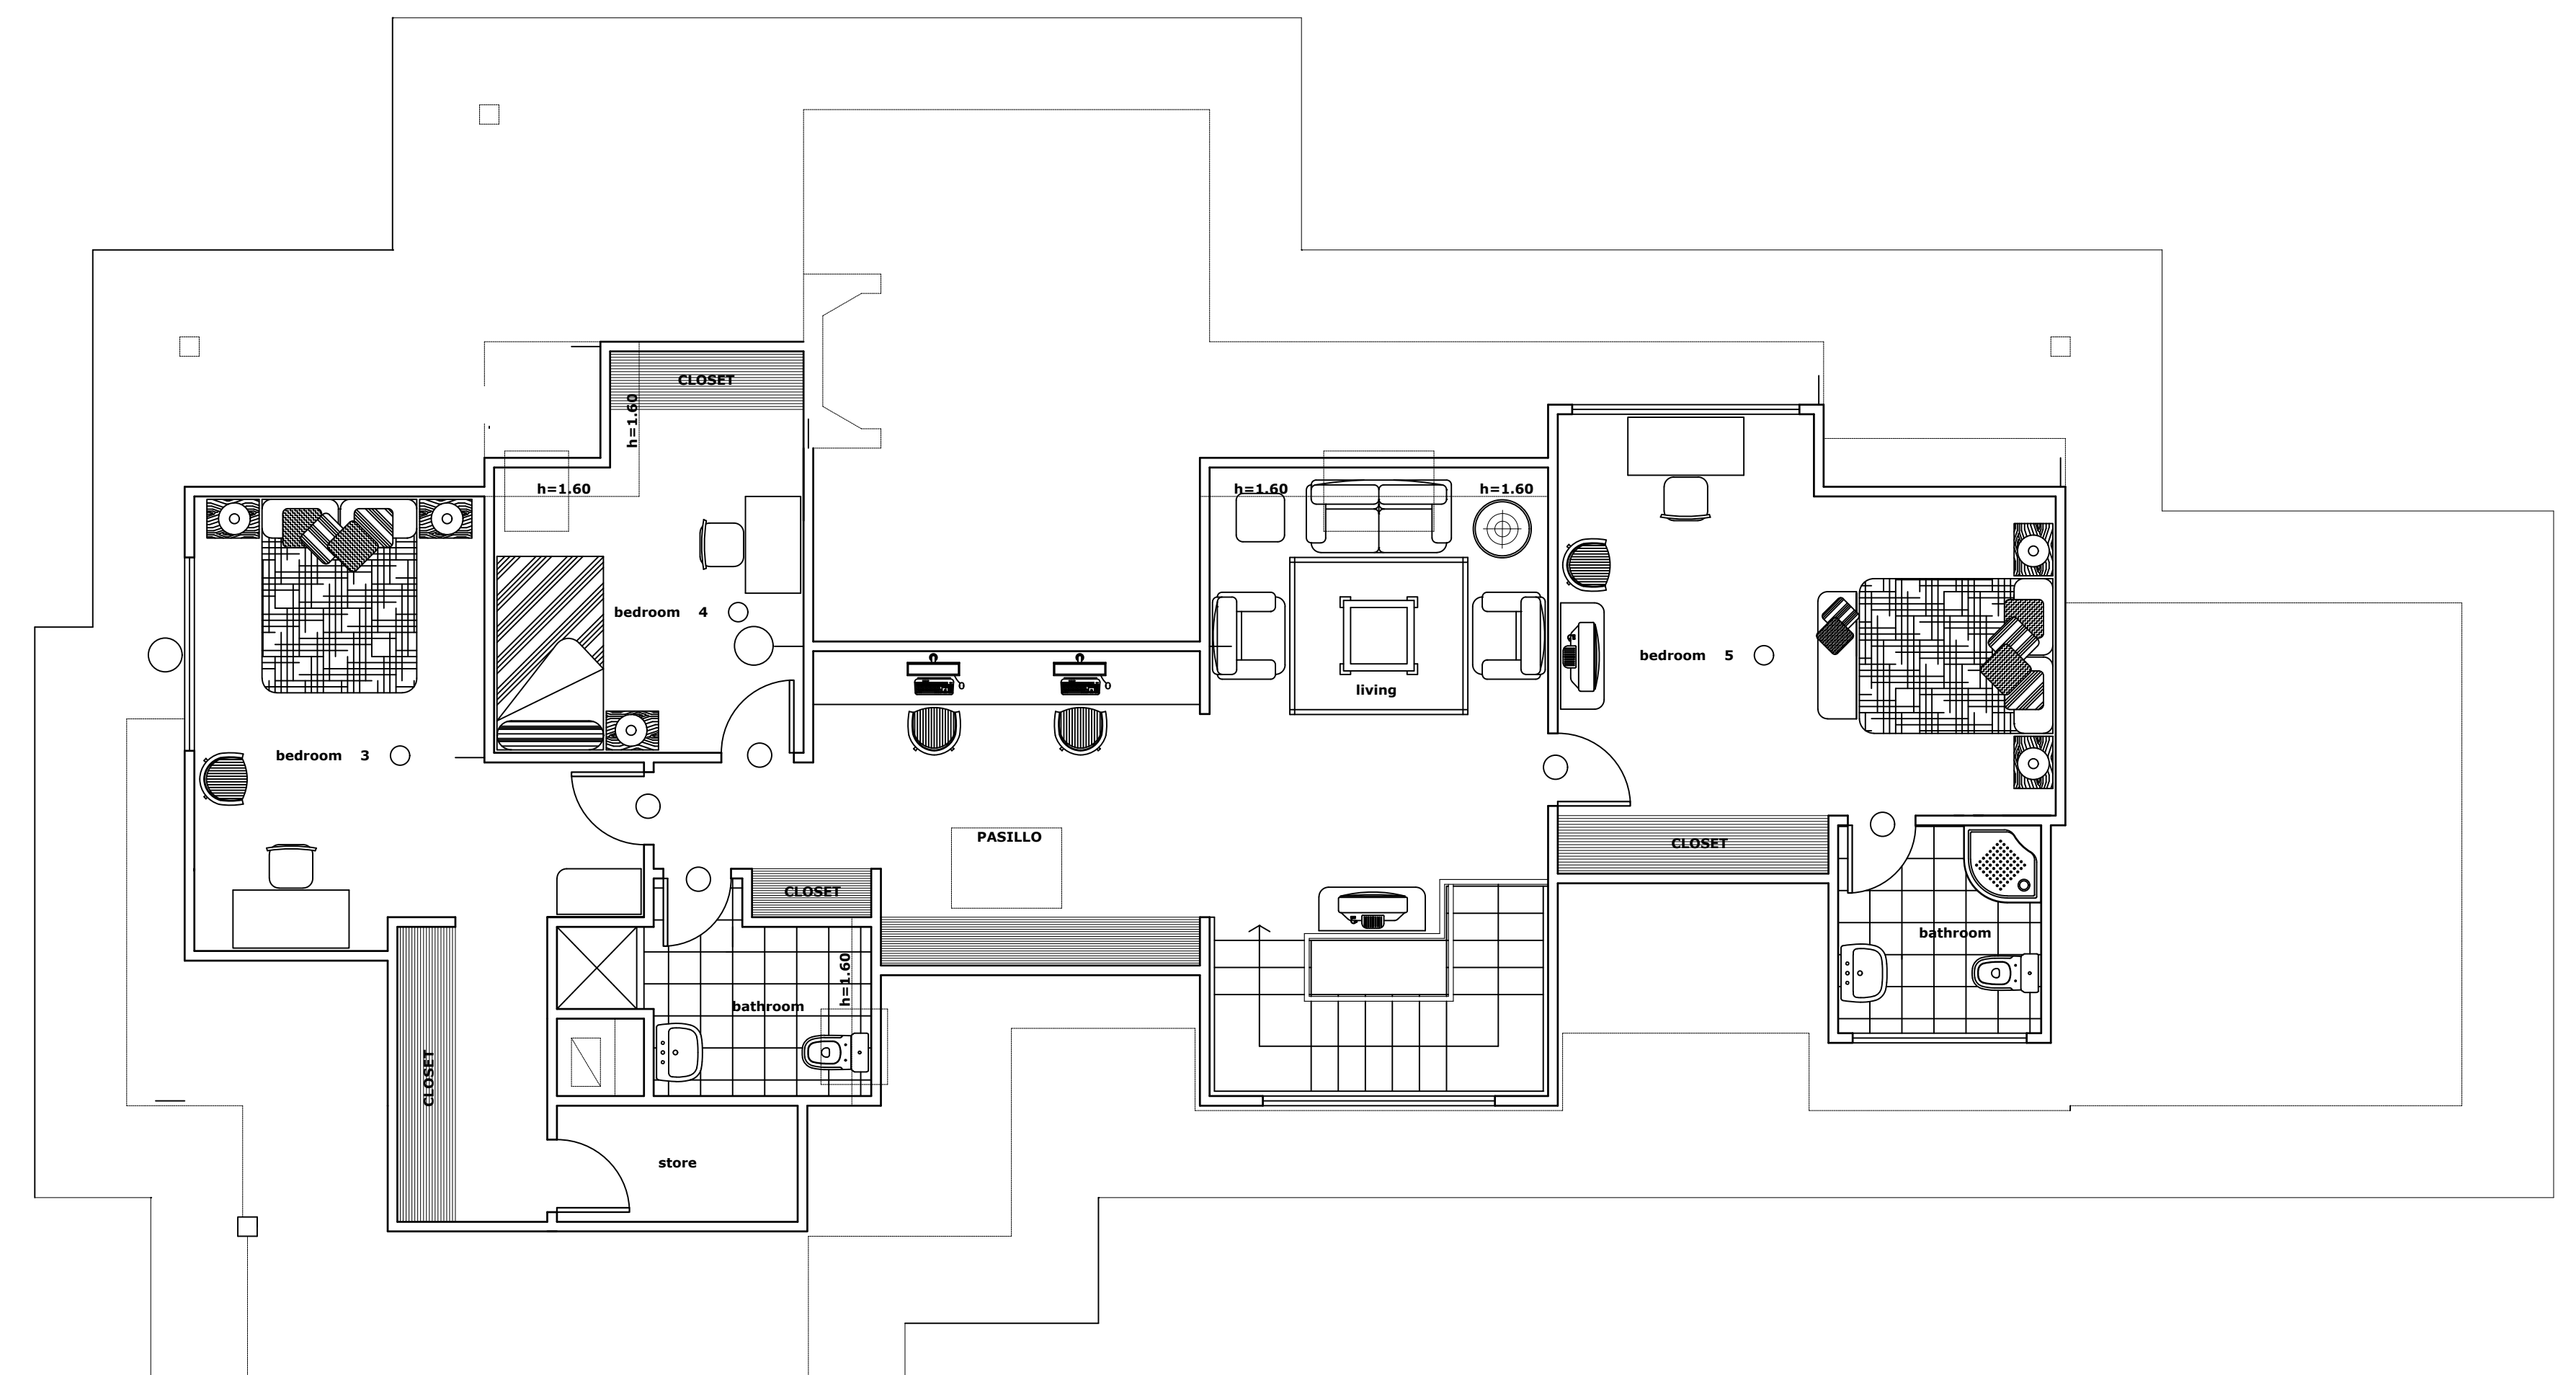

Second floor Architectural Plan

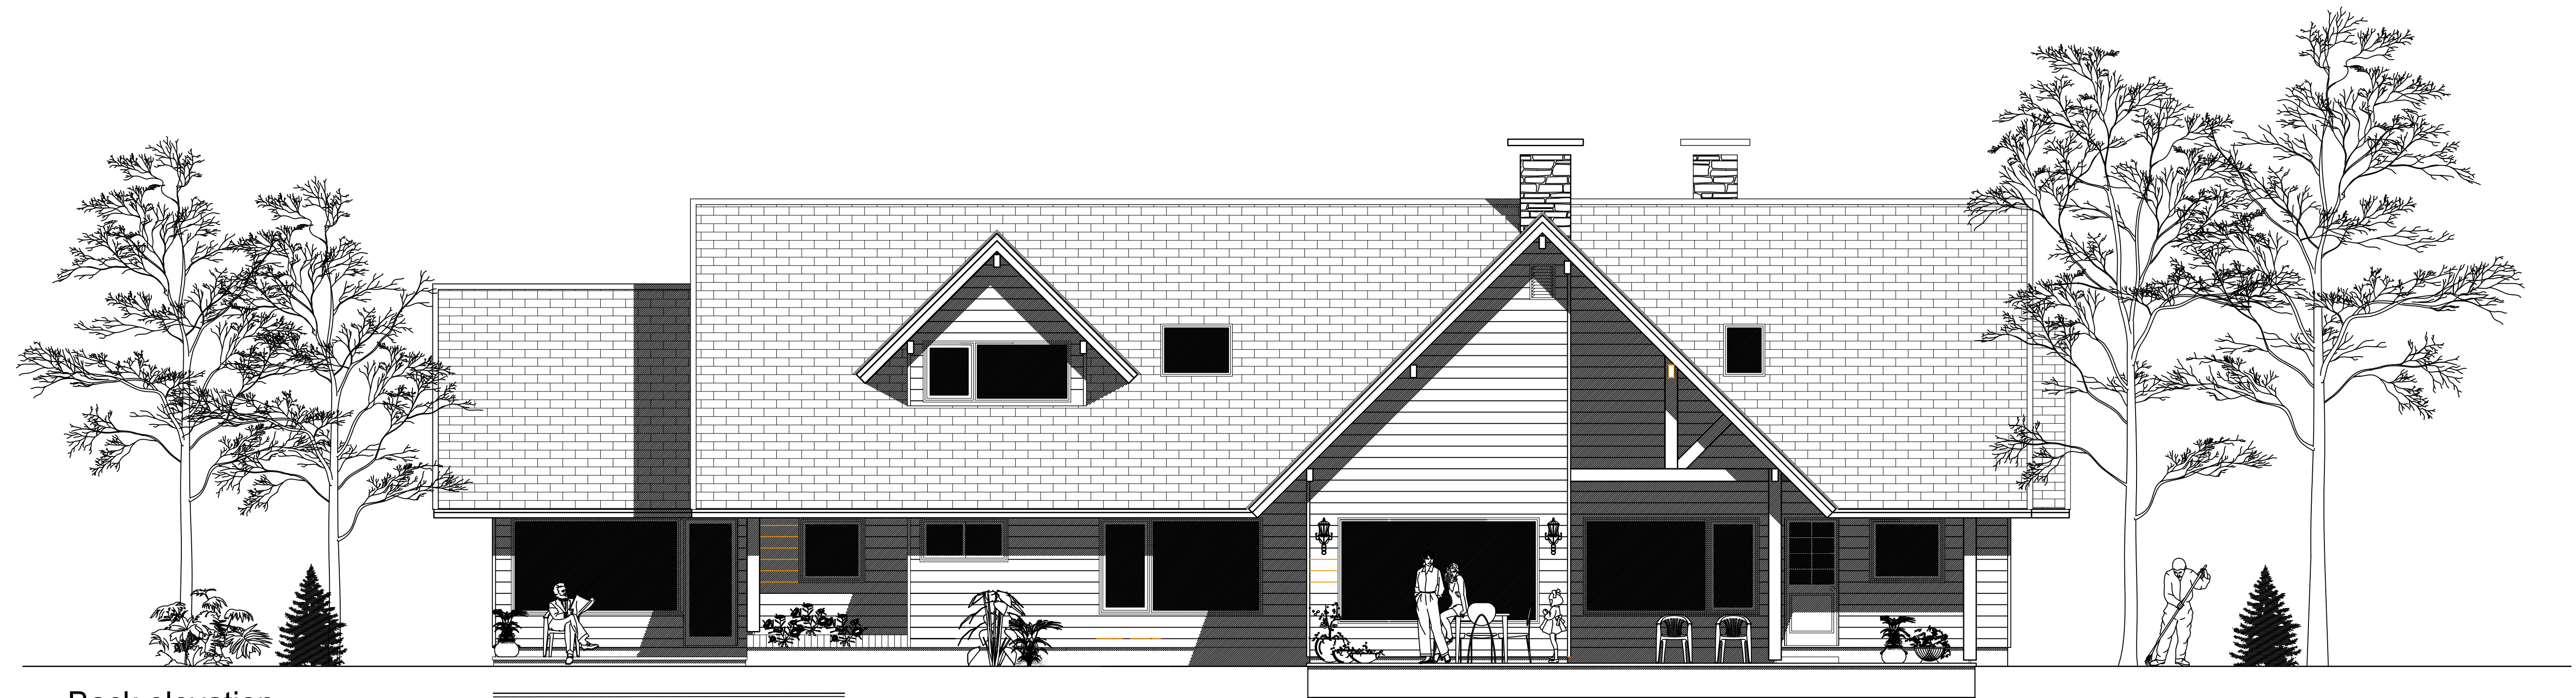

Back elevation



Front elevation